



平面図 S=1:500

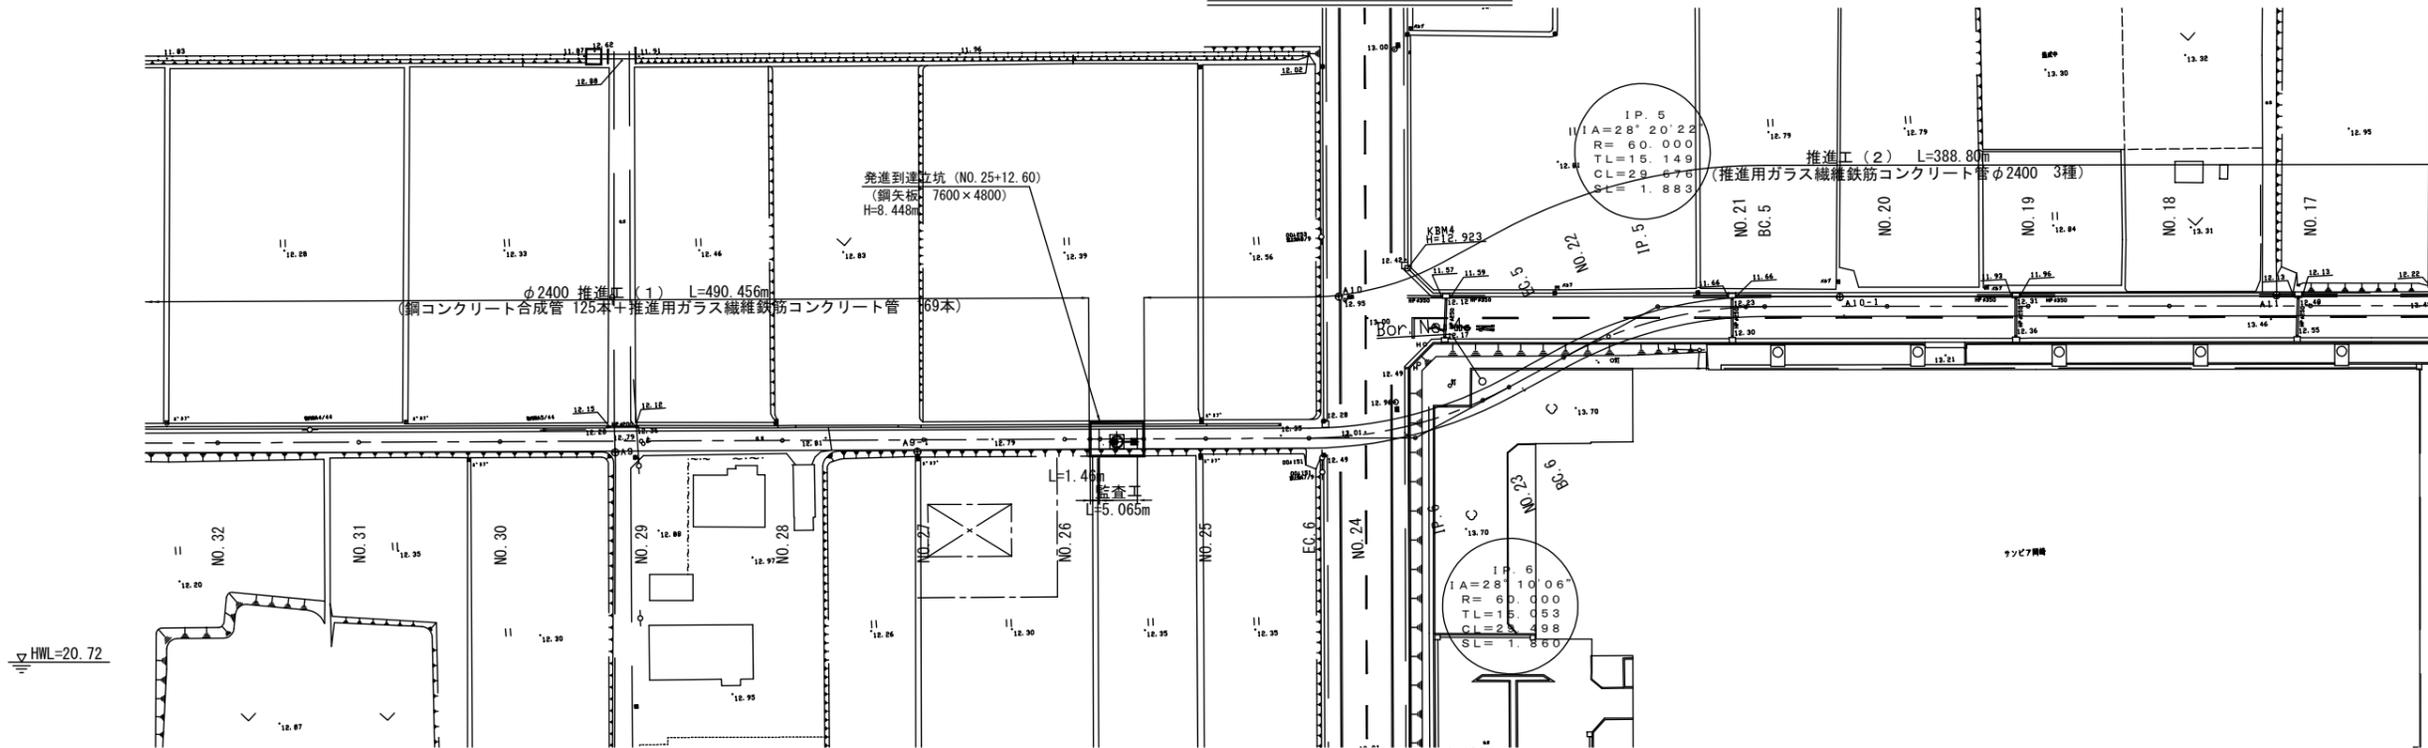

縦断面図 H=1:500

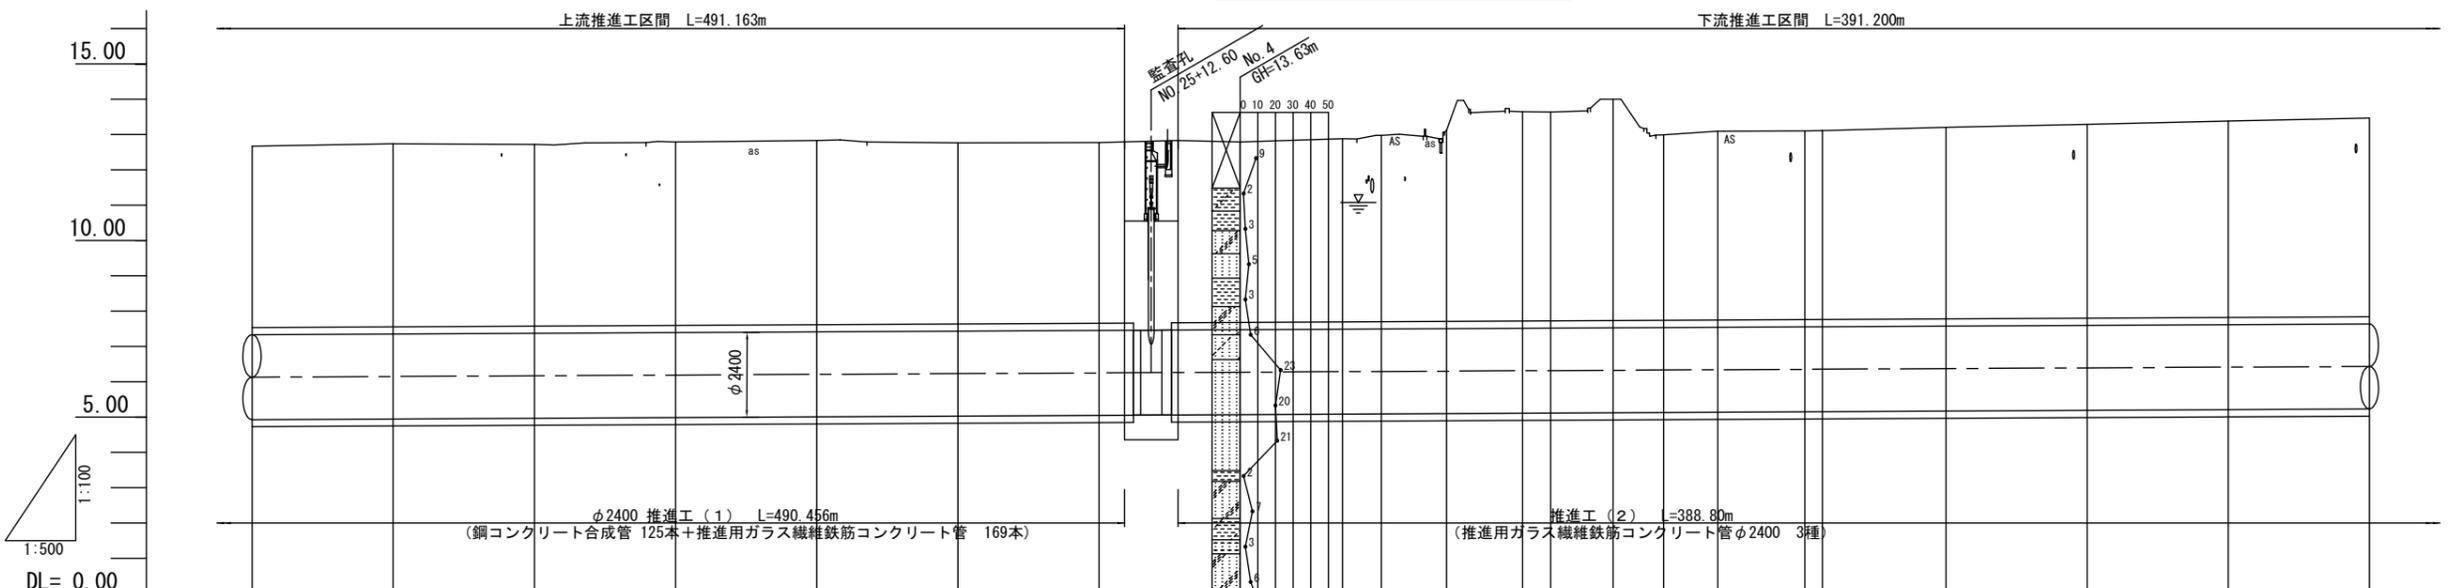


測点	区間距離		追加距離	現況敷高	地盤高	中心高	計水位	勾配
	前	後						
NO.32	20.000	640.000	640.000	12.67	6.128			
NO.31	20.000	620.000	620.000	12.74	6.148			
NO.30	20.000	600.000	600.000	12.72	6.169			
NO.29	20.000	580.000	580.000	12.79	6.189			
NO.28	20.000	560.000	560.000	12.83	6.210			
NO.27	20.000	540.000	540.000	12.76	6.230			
NO.26	20.000	520.000	520.000	12.77	6.251			
NO.25	3.800	516.400	516.400	12.80	6.252			
NO.25	3.800	512.600	512.600	12.80	6.256			
NO.25	8.800	508.800	508.800	12.80	6.260			
NO.25	8.800	500.000	500.000	12.80	6.260			
NO.24	9.251	480.000	480.000	12.88	6.268			
SP6	10.749	470.749	470.749	13.12	6.301			
NO.23	4.000	460.000	460.000	13.85	6.312			
BO5	8.844	456.000	456.000	13.64	6.316			
EG5	7.156	447.156	447.156	14.00	6.325			
NO.22	7.682	440.000	440.000	12.99	6.332			
SP5	12.318	432.318	432.318	13.09	6.340			
NO.21	2.520	420.000	420.000	13.10	6.353			
BO5	17.480	417.480	417.480	13.11	6.355			
NO.20	20.000	400.000	400.000	13.20	6.373			
NO.19	20.000	380.000	380.000	13.29	6.393			
NO.18	20.000	360.000	360.000	13.38	6.413			
NO.17	20.000	340.000	340.000	13.47	6.434			

平成 年度
 湛水防除事業 岡崎鹿乗地区
 図面の名称 図面番号
 送水路 計画平面縦断面図 (3/4) 1-3
 縮尺 V=1:100 H=1:500
 測量 平成 年 月 日終了
 設計
 製原図
 図複写

NO. 23


GH= 13.65
FH= 6.309

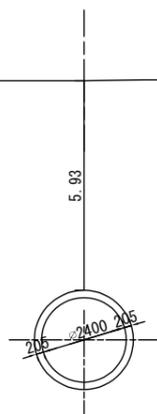

DL=3.00

SP6


GH= 13.12
FH= 6.299

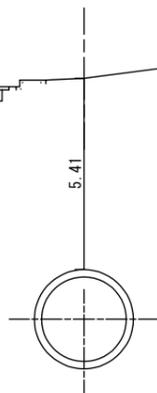

DL=3.00

NO. 24


GH= 12.97
FH= 6.289

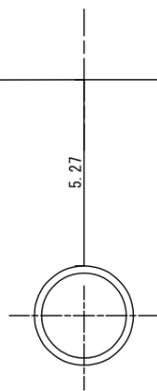

DL=3.00

EC6


GH= 12.88
FH= 6.283

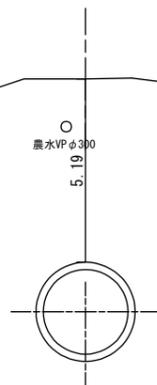

DL=3.00

NO. 25 (NO. 25+12.60)


GH= 12.79
FH= 6.269
(6.256)

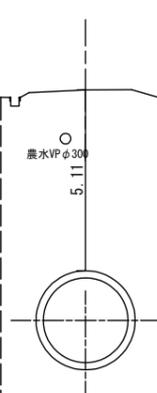

DL=3.00

NO. 26

GH= 12.77
FH= 6.248

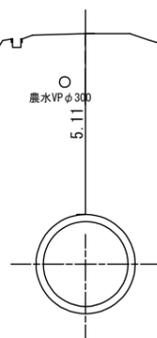

DL=3.00

NO. 25+16.40

推進工事

平成 年度 湛水防除事業 岡崎鹿乗地区	
図面の名称	図面番号
送水路 横断面 (7/16)	2-7
縮尺	1:100
測量	平成 年 月 日終了
設計	
製原図	
図複写	