
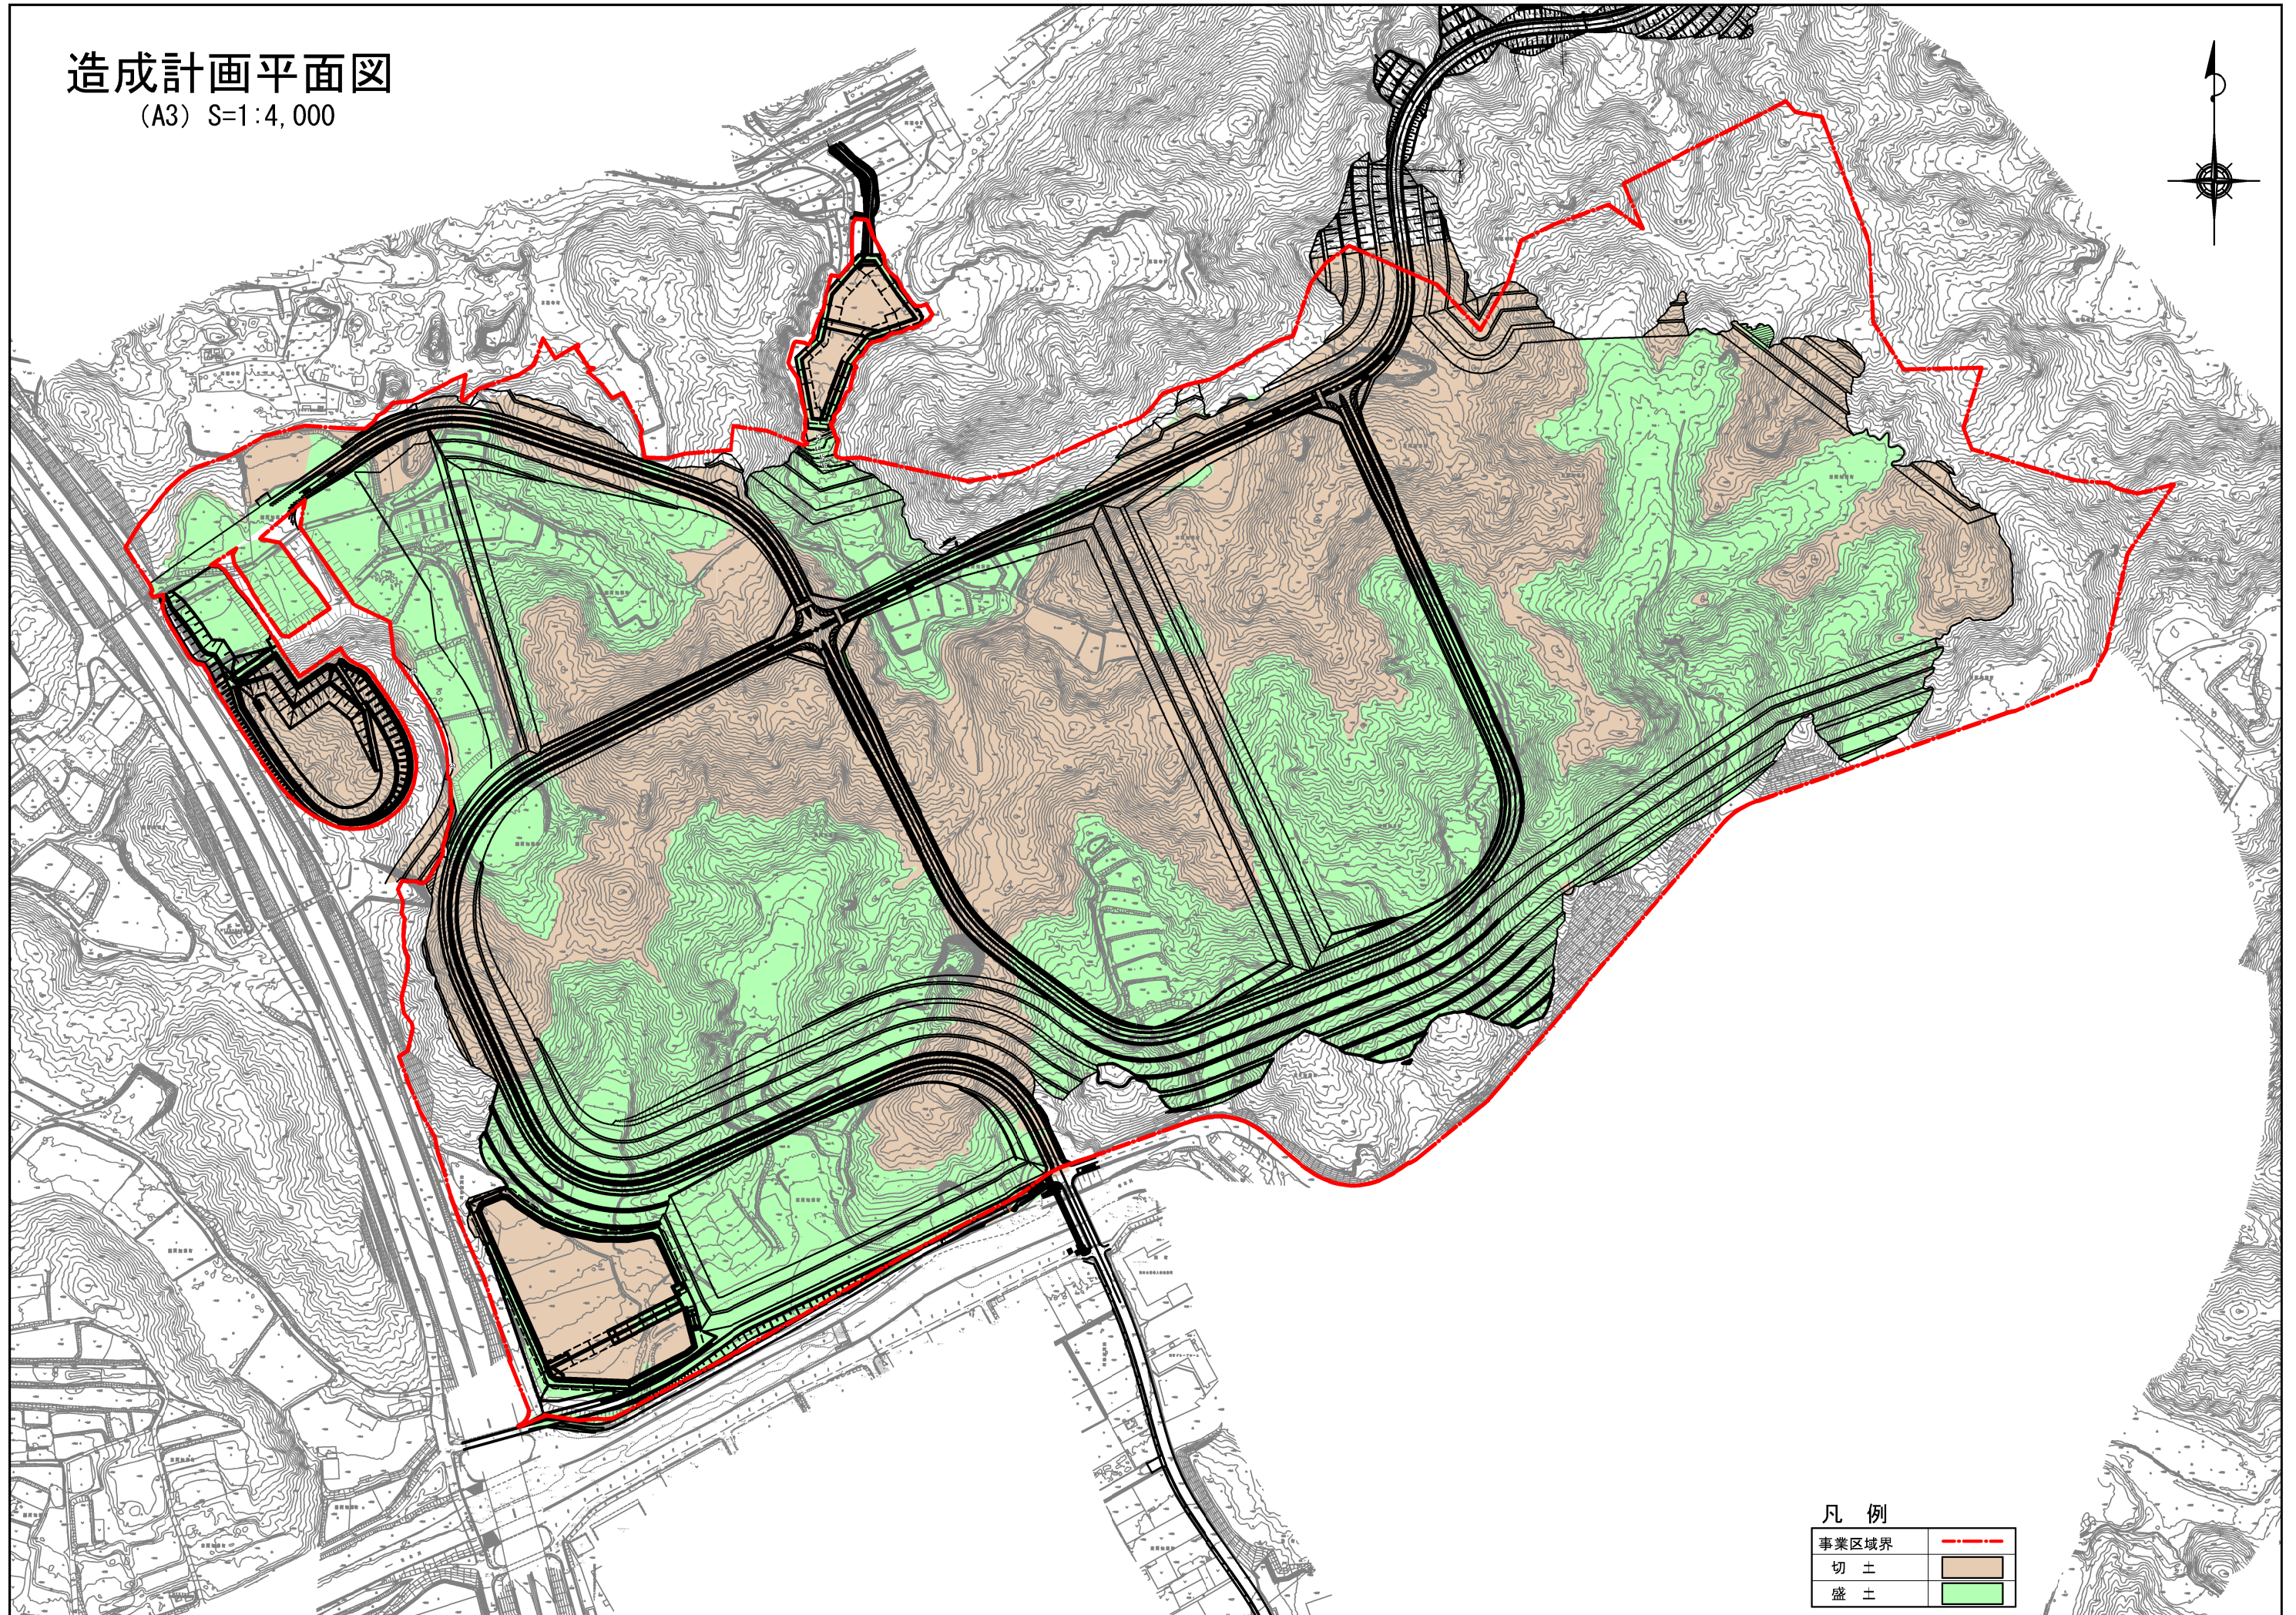


造成計画平面図

(A3) S=1:4,000

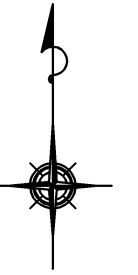

凡例

事業区域界	---
切土	■
盛土	■