



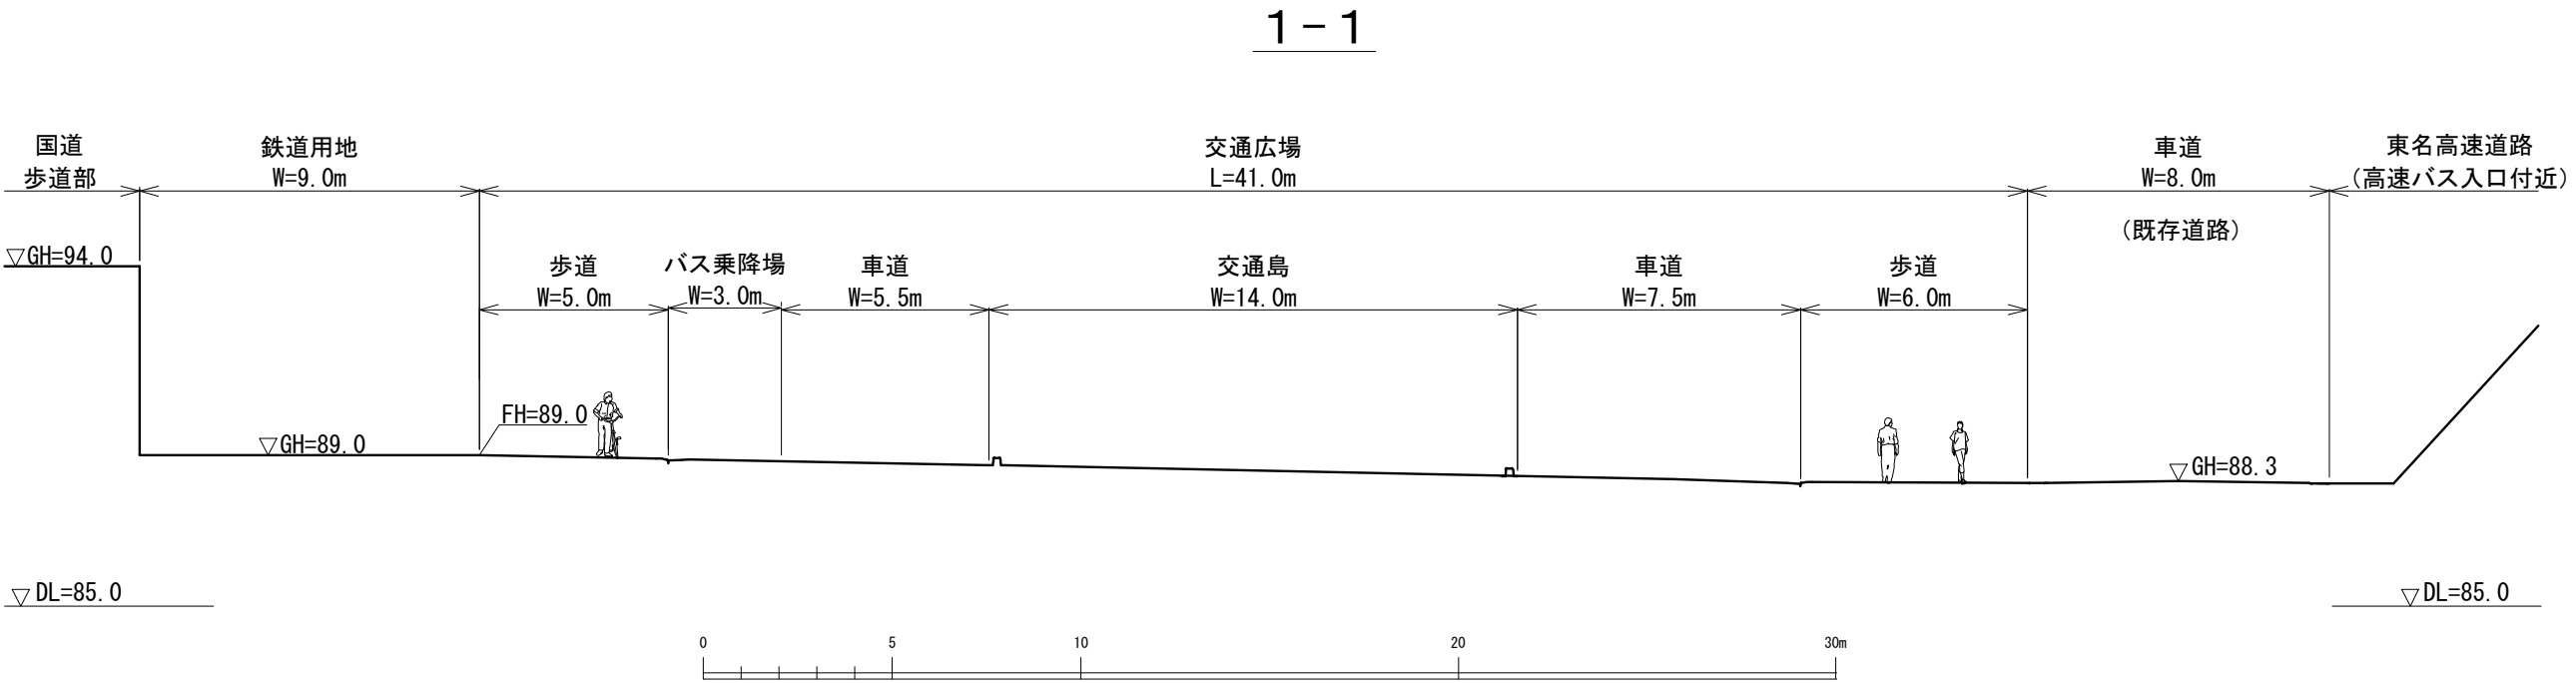

※横断面位置 S=1:1000

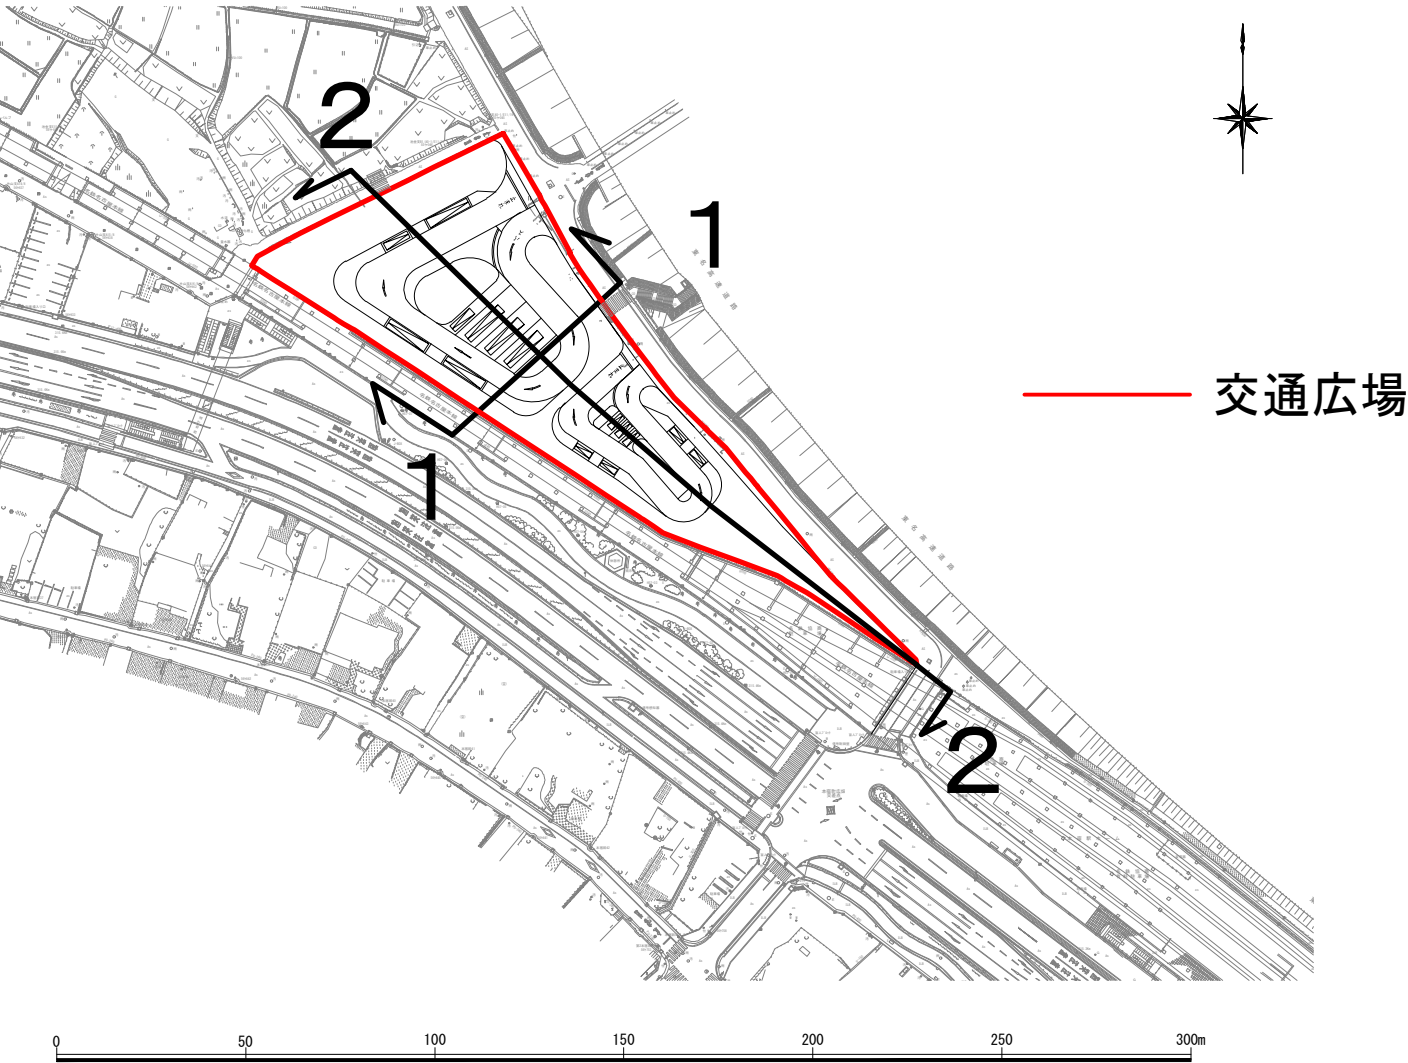

2-2

