
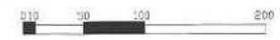


土地利用計画平面図

(A3) S=1:4000

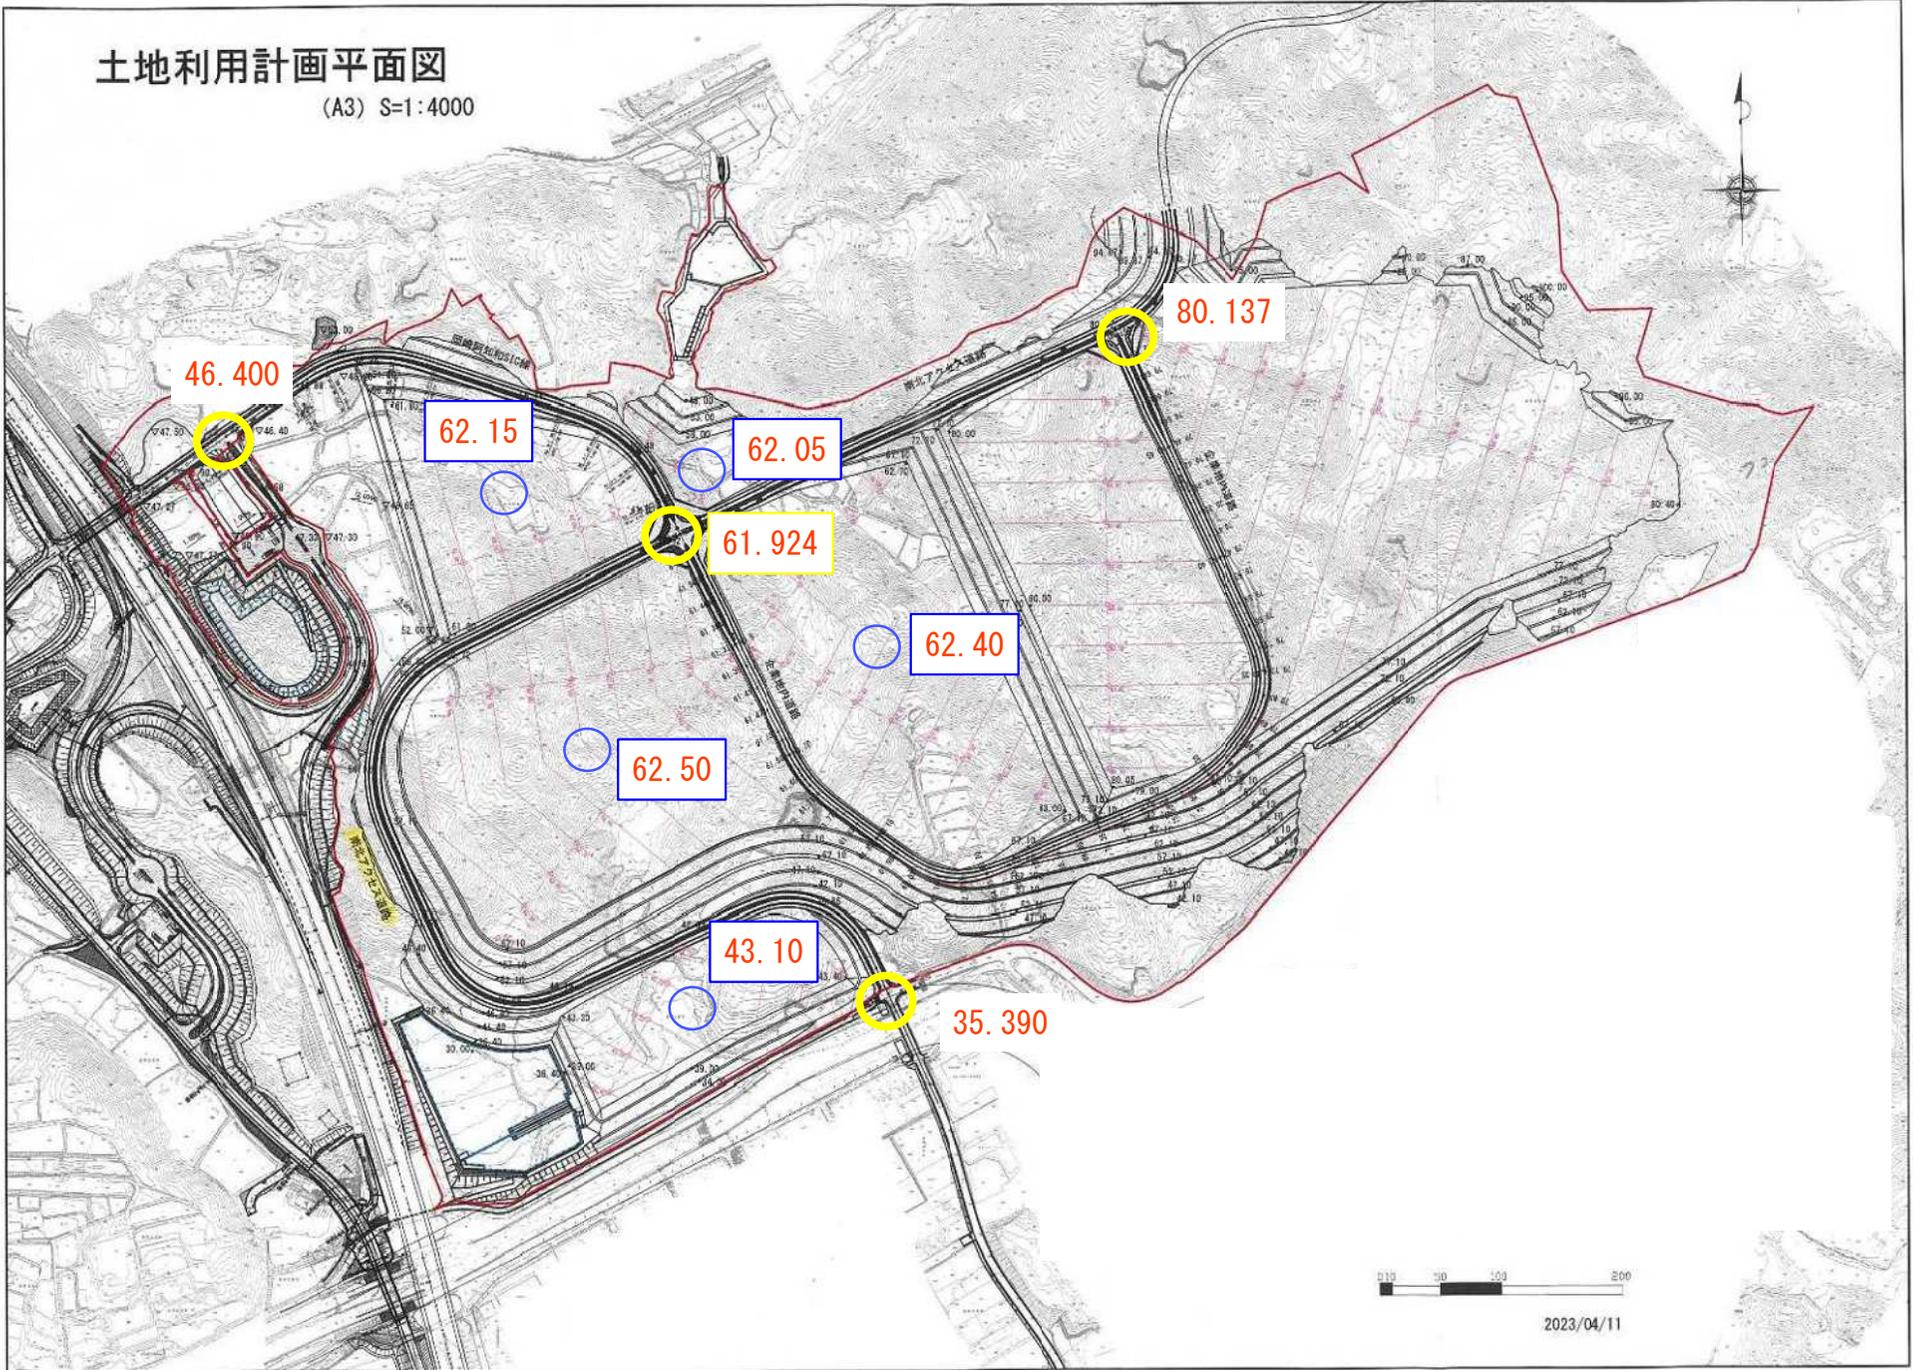

2023/04/11